


NOTE:  
 AREA WITHIN FENCE ENCLOSURE  
 (NOT INCLUDING REAR FIELD)  
 116,812 S.F.

EXISTING IMPERVIOUS	EXISTING LAWN SPACE
43,410 S.F.	73,402 S.F.

IMPERVIOUS COMPARISON PLAN  
 SCALE: 1" = 40'-0" CURRENT CONDITION

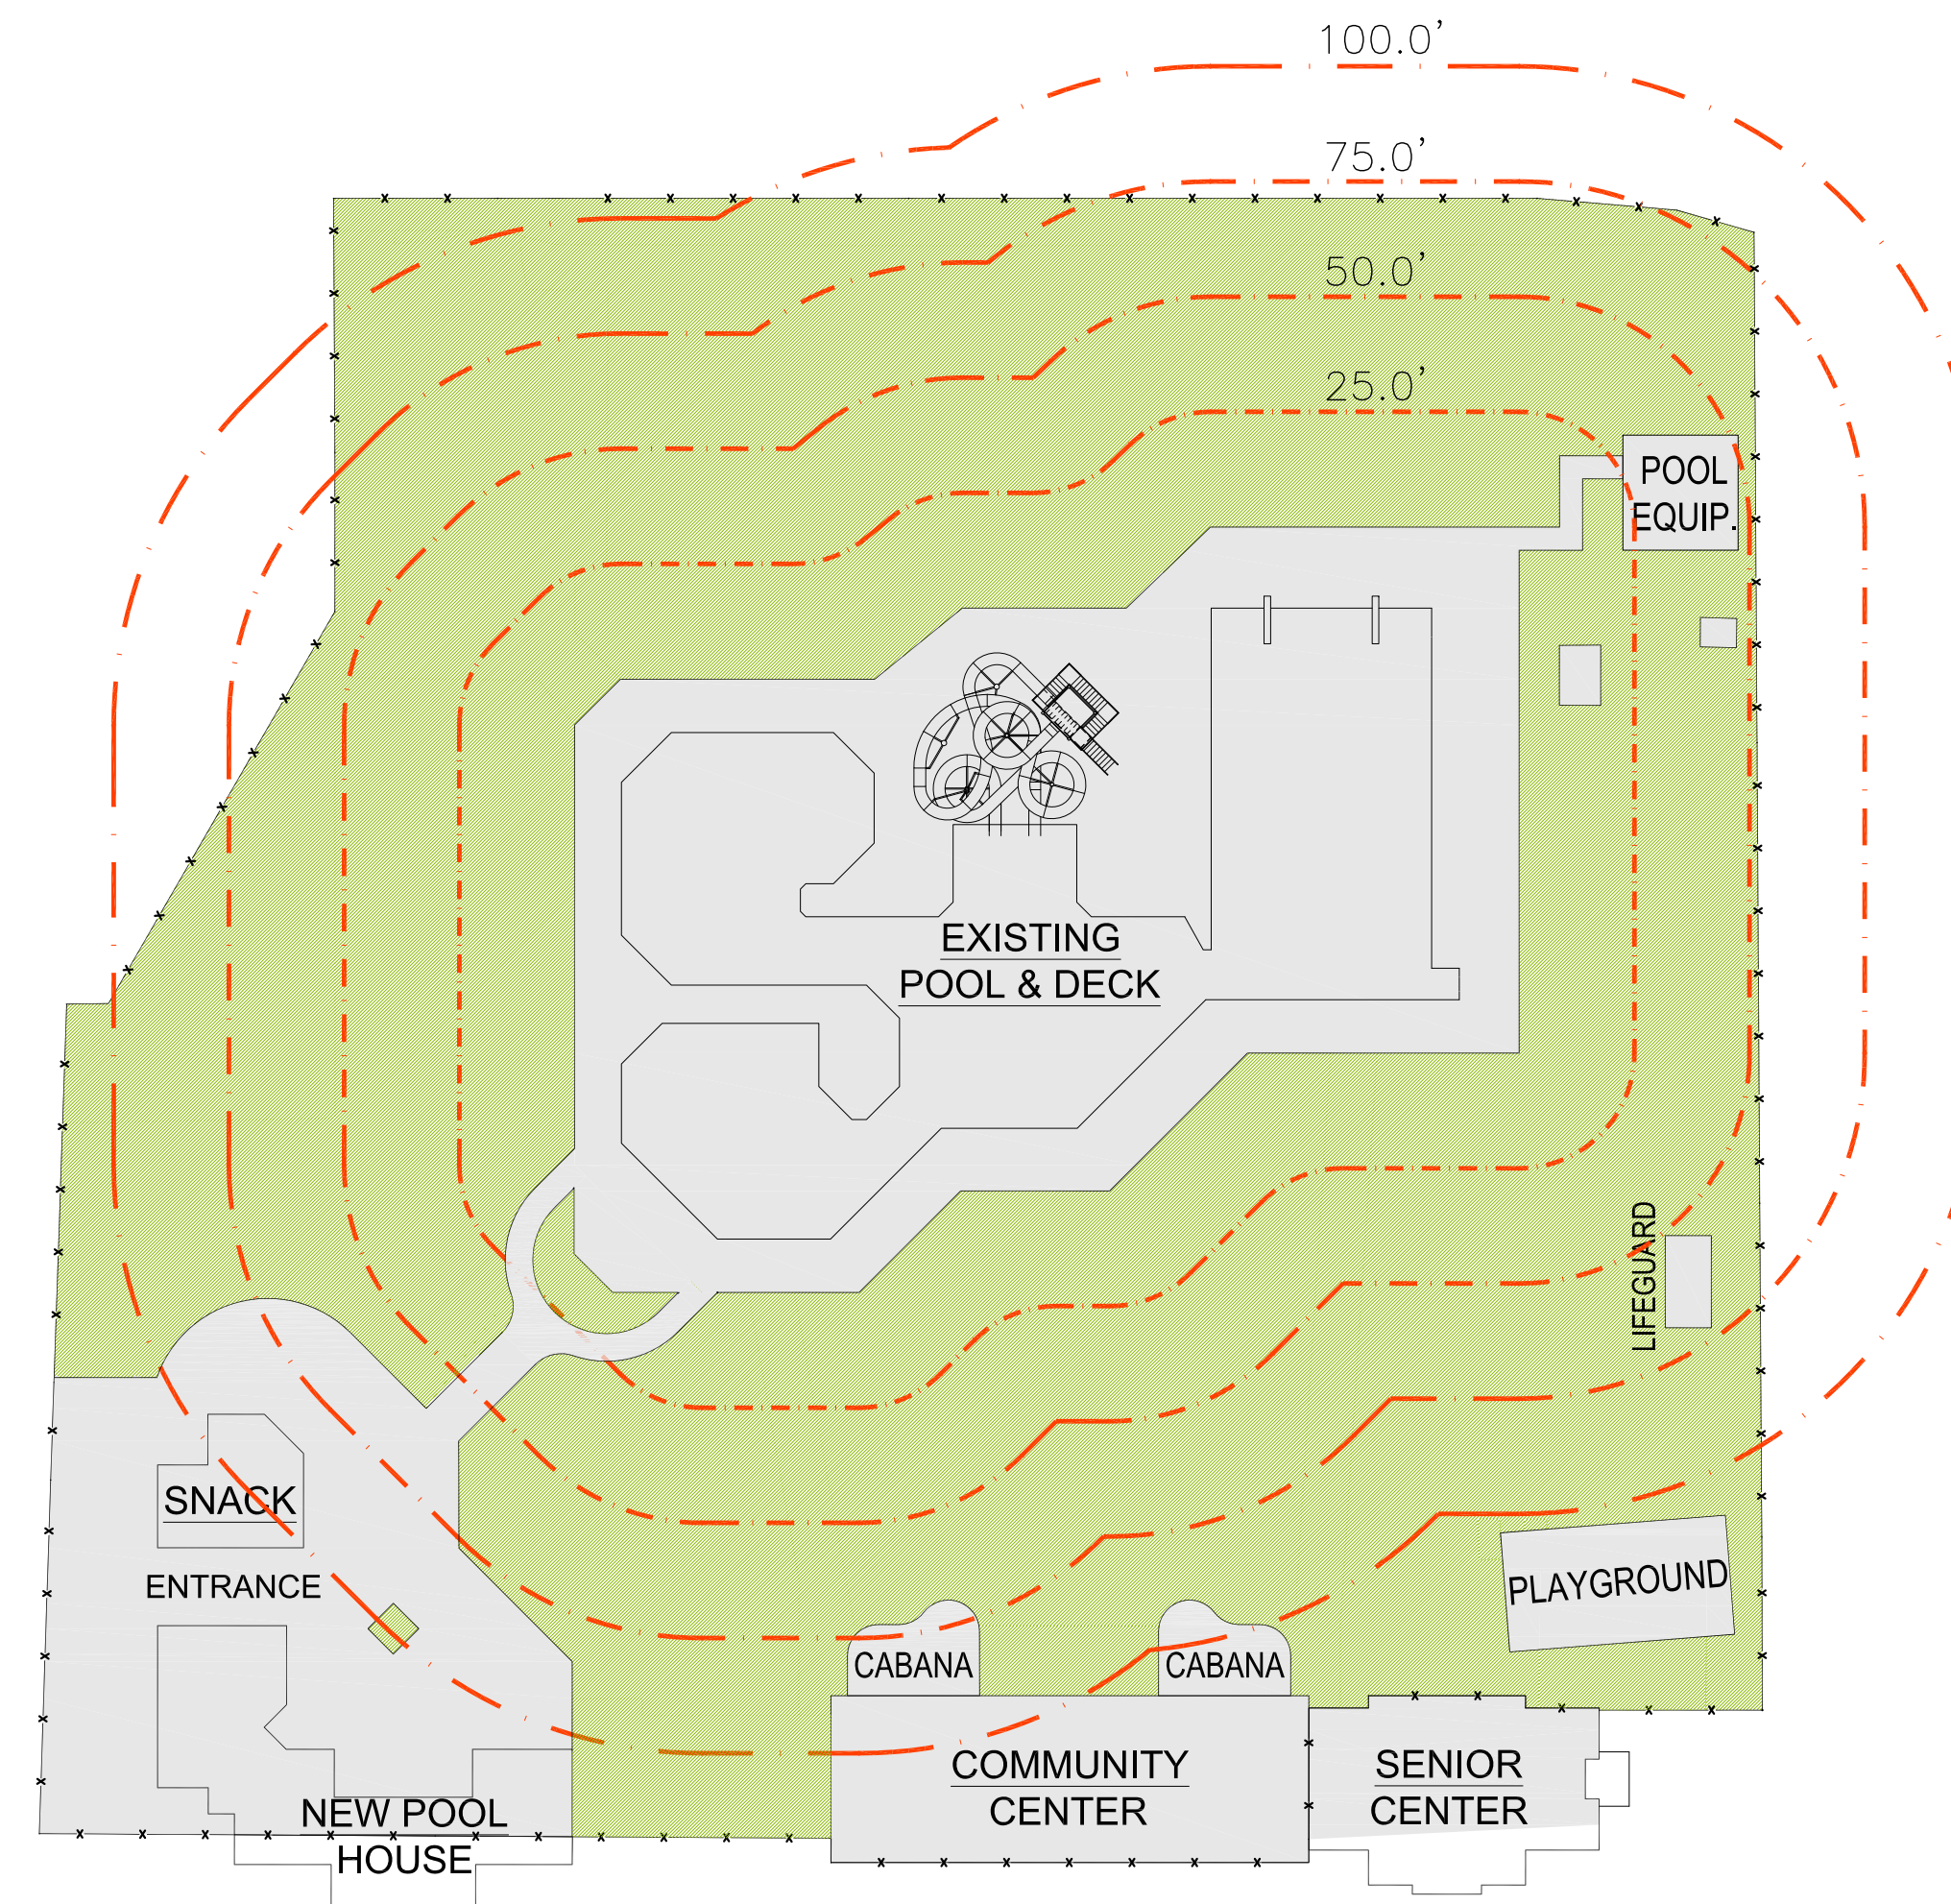

NOTE:  
 AREA WITHIN FENCE ENCLOSURE  
 (NOT INCLUDING REAR FIELD)  
 121,316 S.F.

PROPOSED IMPERVIOUS	PROPOSED LAWN SPACE
43,857 S.F.	77,459 S.F.

IMPERVIOUS COMPARISON PLAN  
 SCALE: 1" = 40'-0" PROPOSED PLAN